



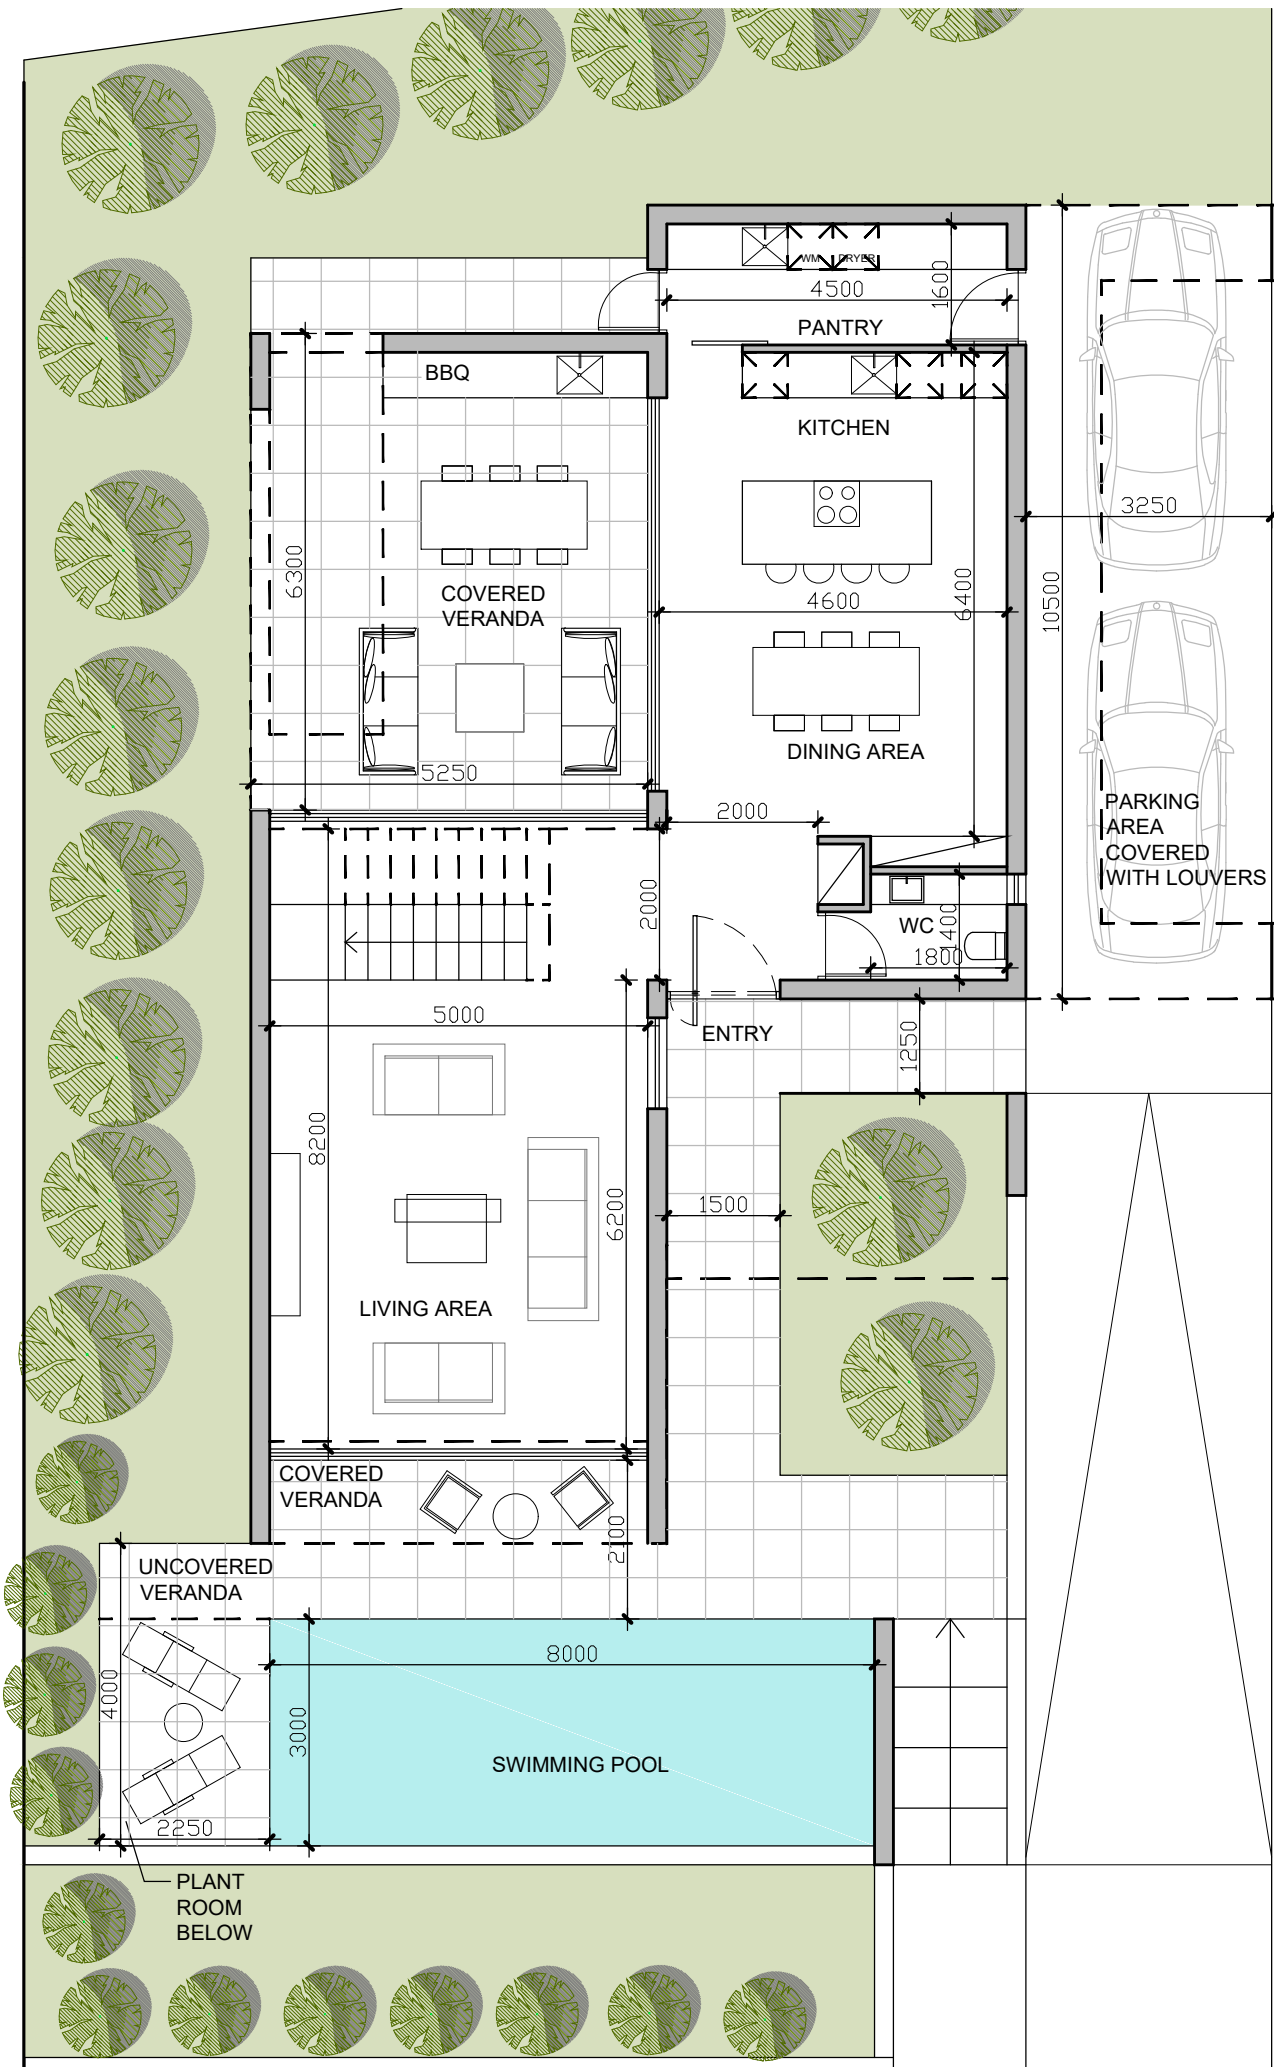


GROUND FLOOR

PLOT 1-2
 PLOT AREA 467 SQM
 TOTAL BUILT 191 SQM

GROUND FLOOR
 BUILT AREA 99 SQM
 COVERED VERANDAS 35 SQM
 PARKING COVERED WITH LOUVERS 36 SQM
FIRST FLOOR
 BUILT AREA 92 SQM
 COVERED VERANDAS 11 SQM

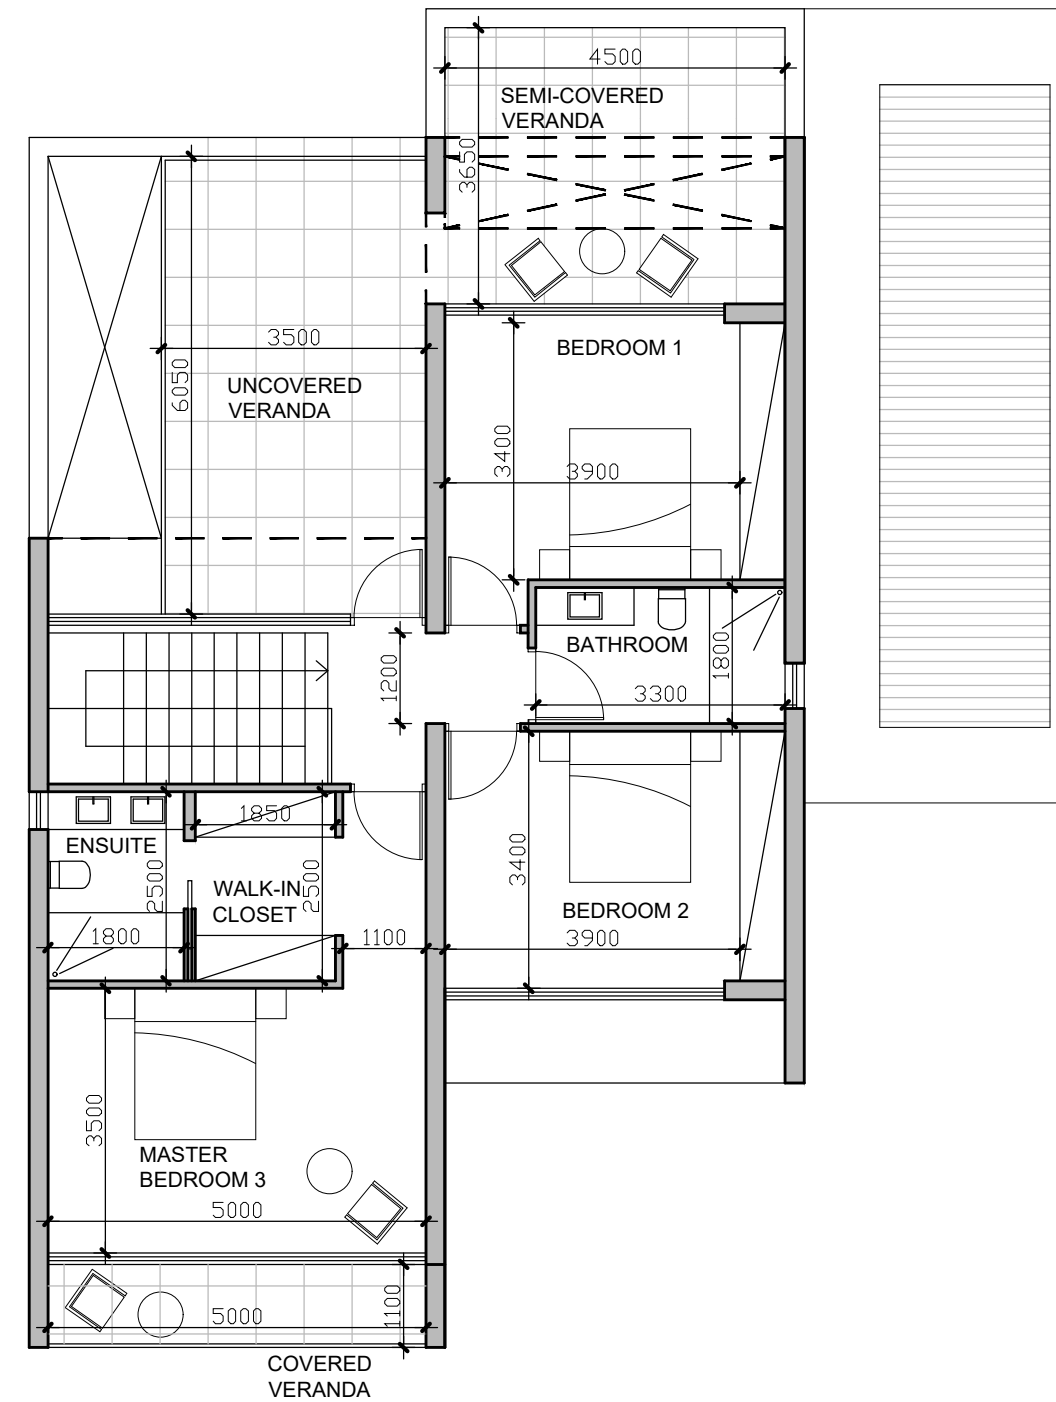

FIRST FLOOR

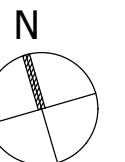

KONIA
 PLOT 1-2

vardastudio
 architects + designers

Andreas Vardas BA(HONS), DIP(ARCH), RIBA Chartered Architect
 tel. 26947266 / 99427634 fax. 26220886 email vardas@spidernet.com.cy

Design stage
 August 2022

drawn: BV
 check: A Vardas

FLOOR PLANS

1:100@A3

DWG NO. AP 01